


HALL-5

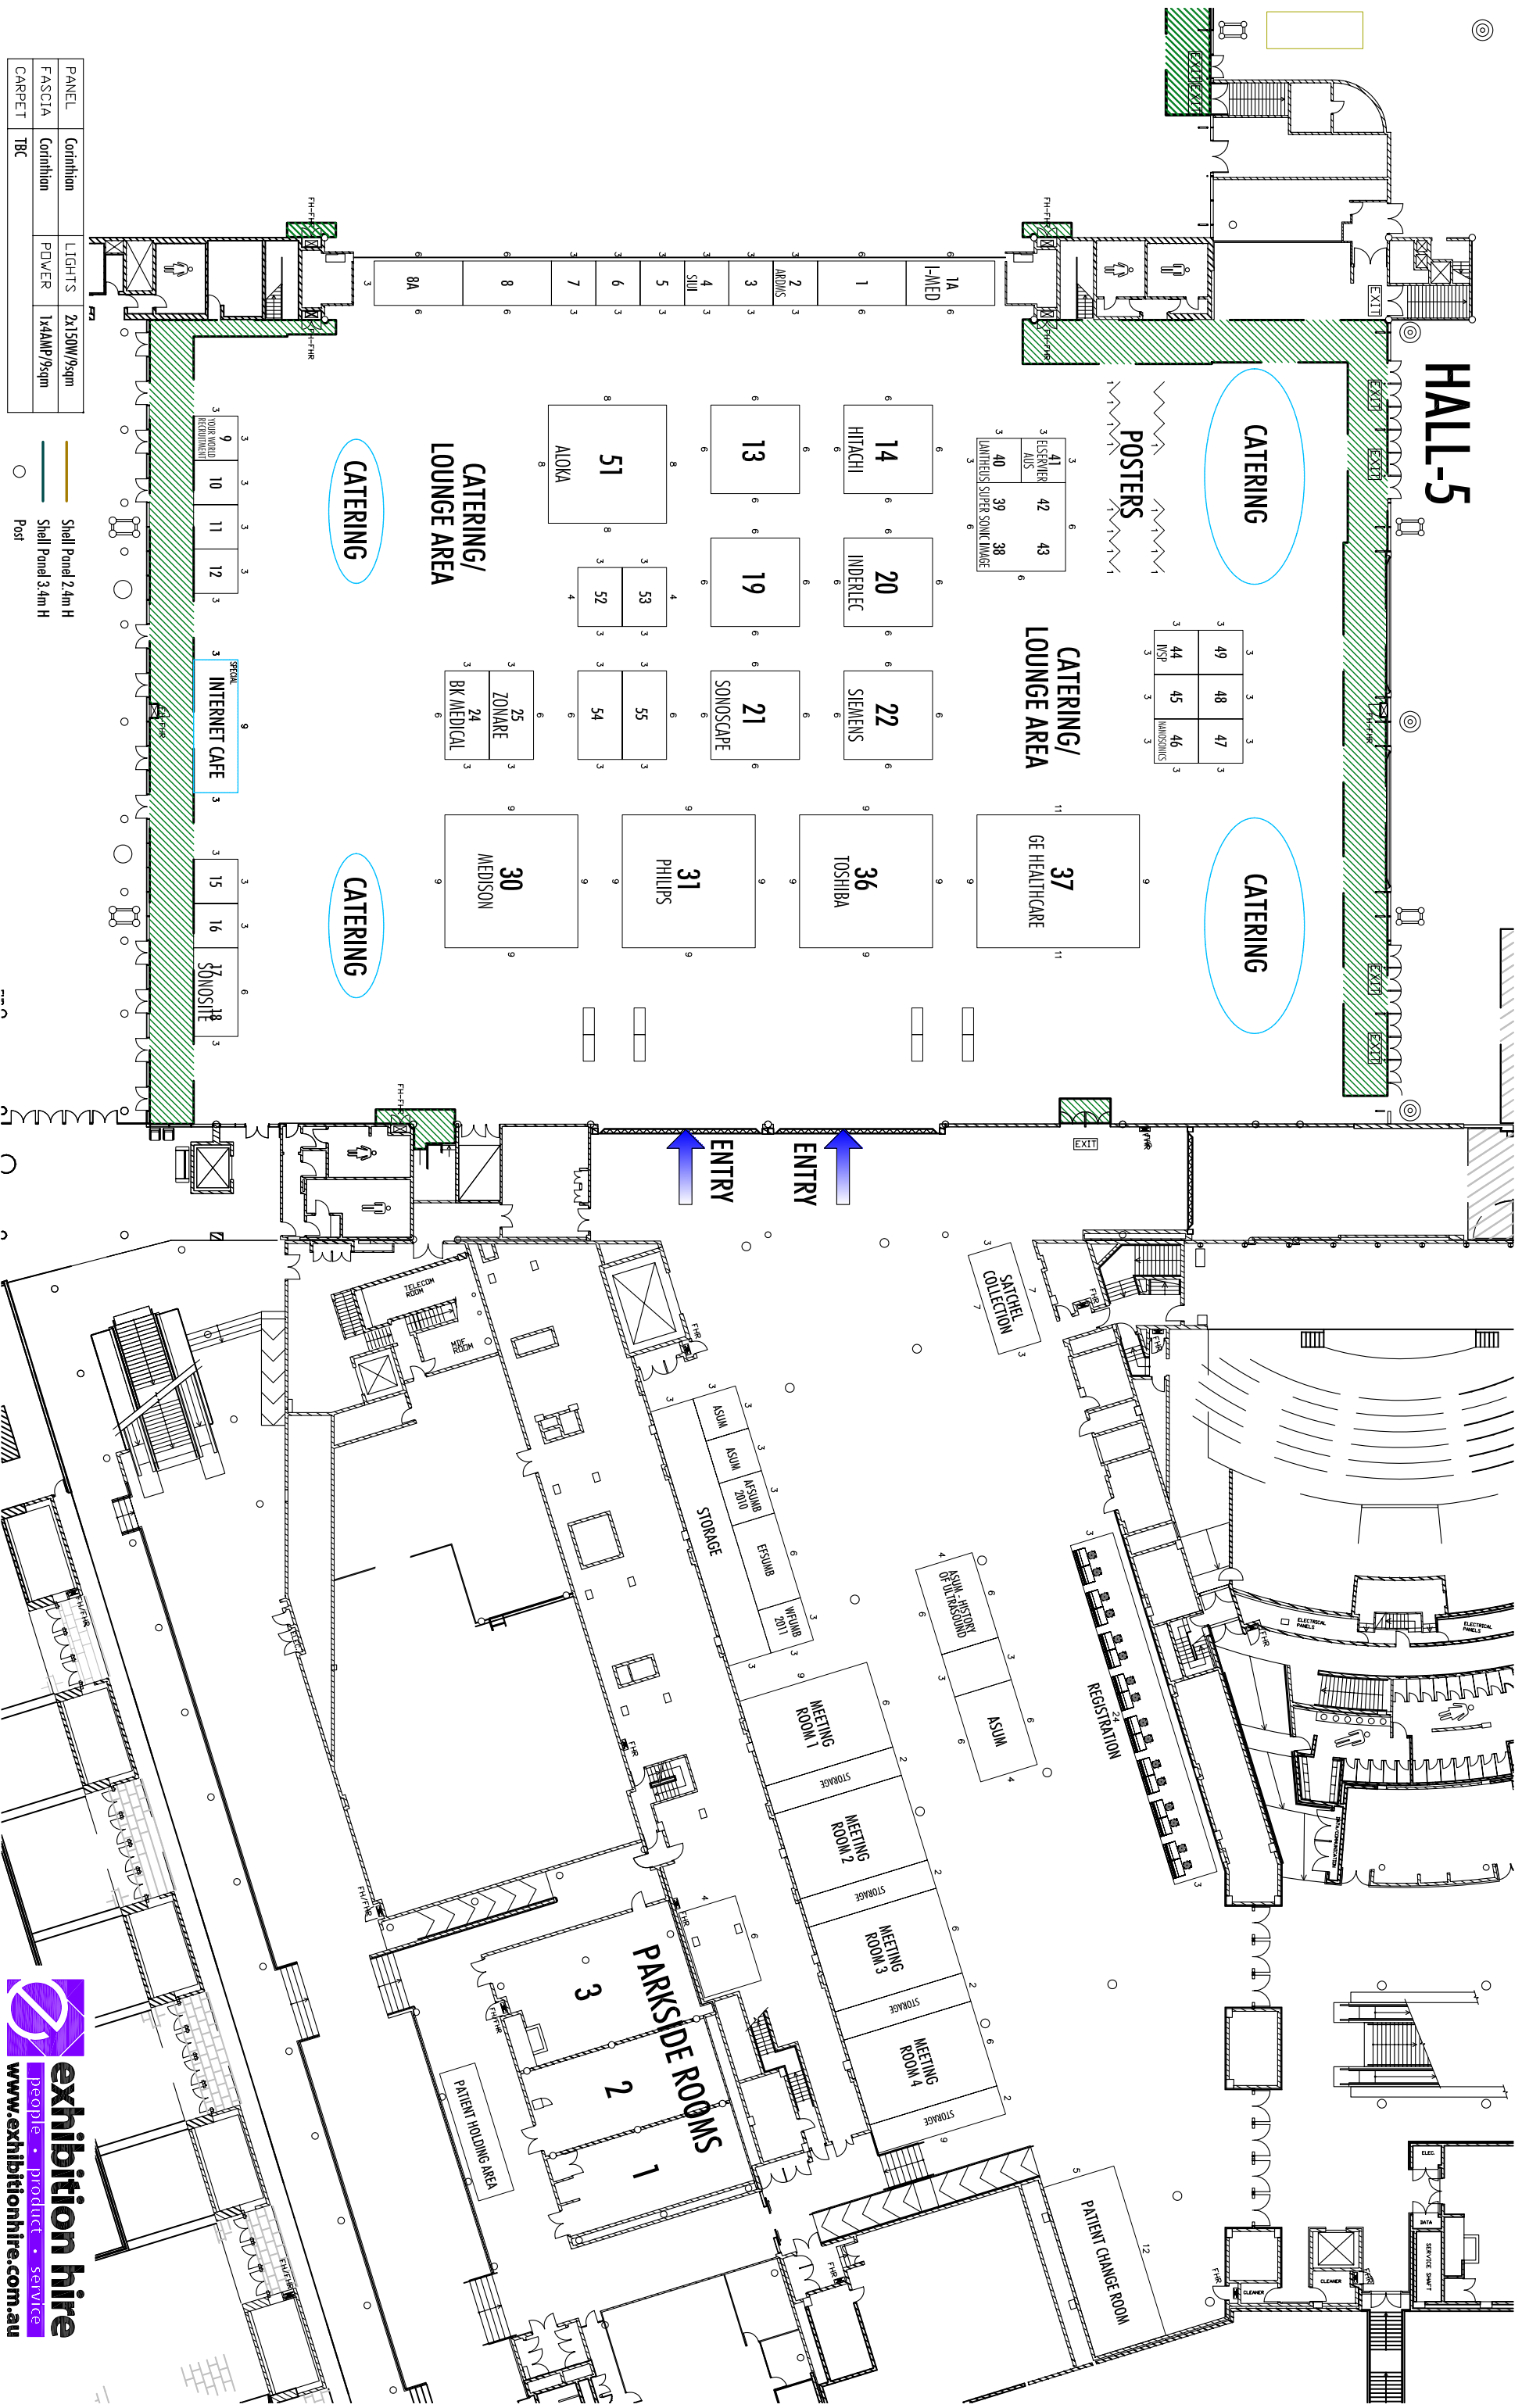

PANEL	Corinthian	LIGHTS	2x150W/9sqm
FASCIA	Corinthian	POWER	1x4AMP/9sqm
CARPET	TBC		

Shell Panel 2.4m H
Shell Panel 3.4m H
Post

TITLE

WFUMB 2009

VENUE: HALLS 5-6, SCEC
DATE: 30 AUG - 3 SEPT 2009

SCALE: 1 : 300 @ A3
DWG: X:\2009\4-harb\WFUMB-2009.dwg
DATE: 20 MAR 2009 REV: 25 BY SG

